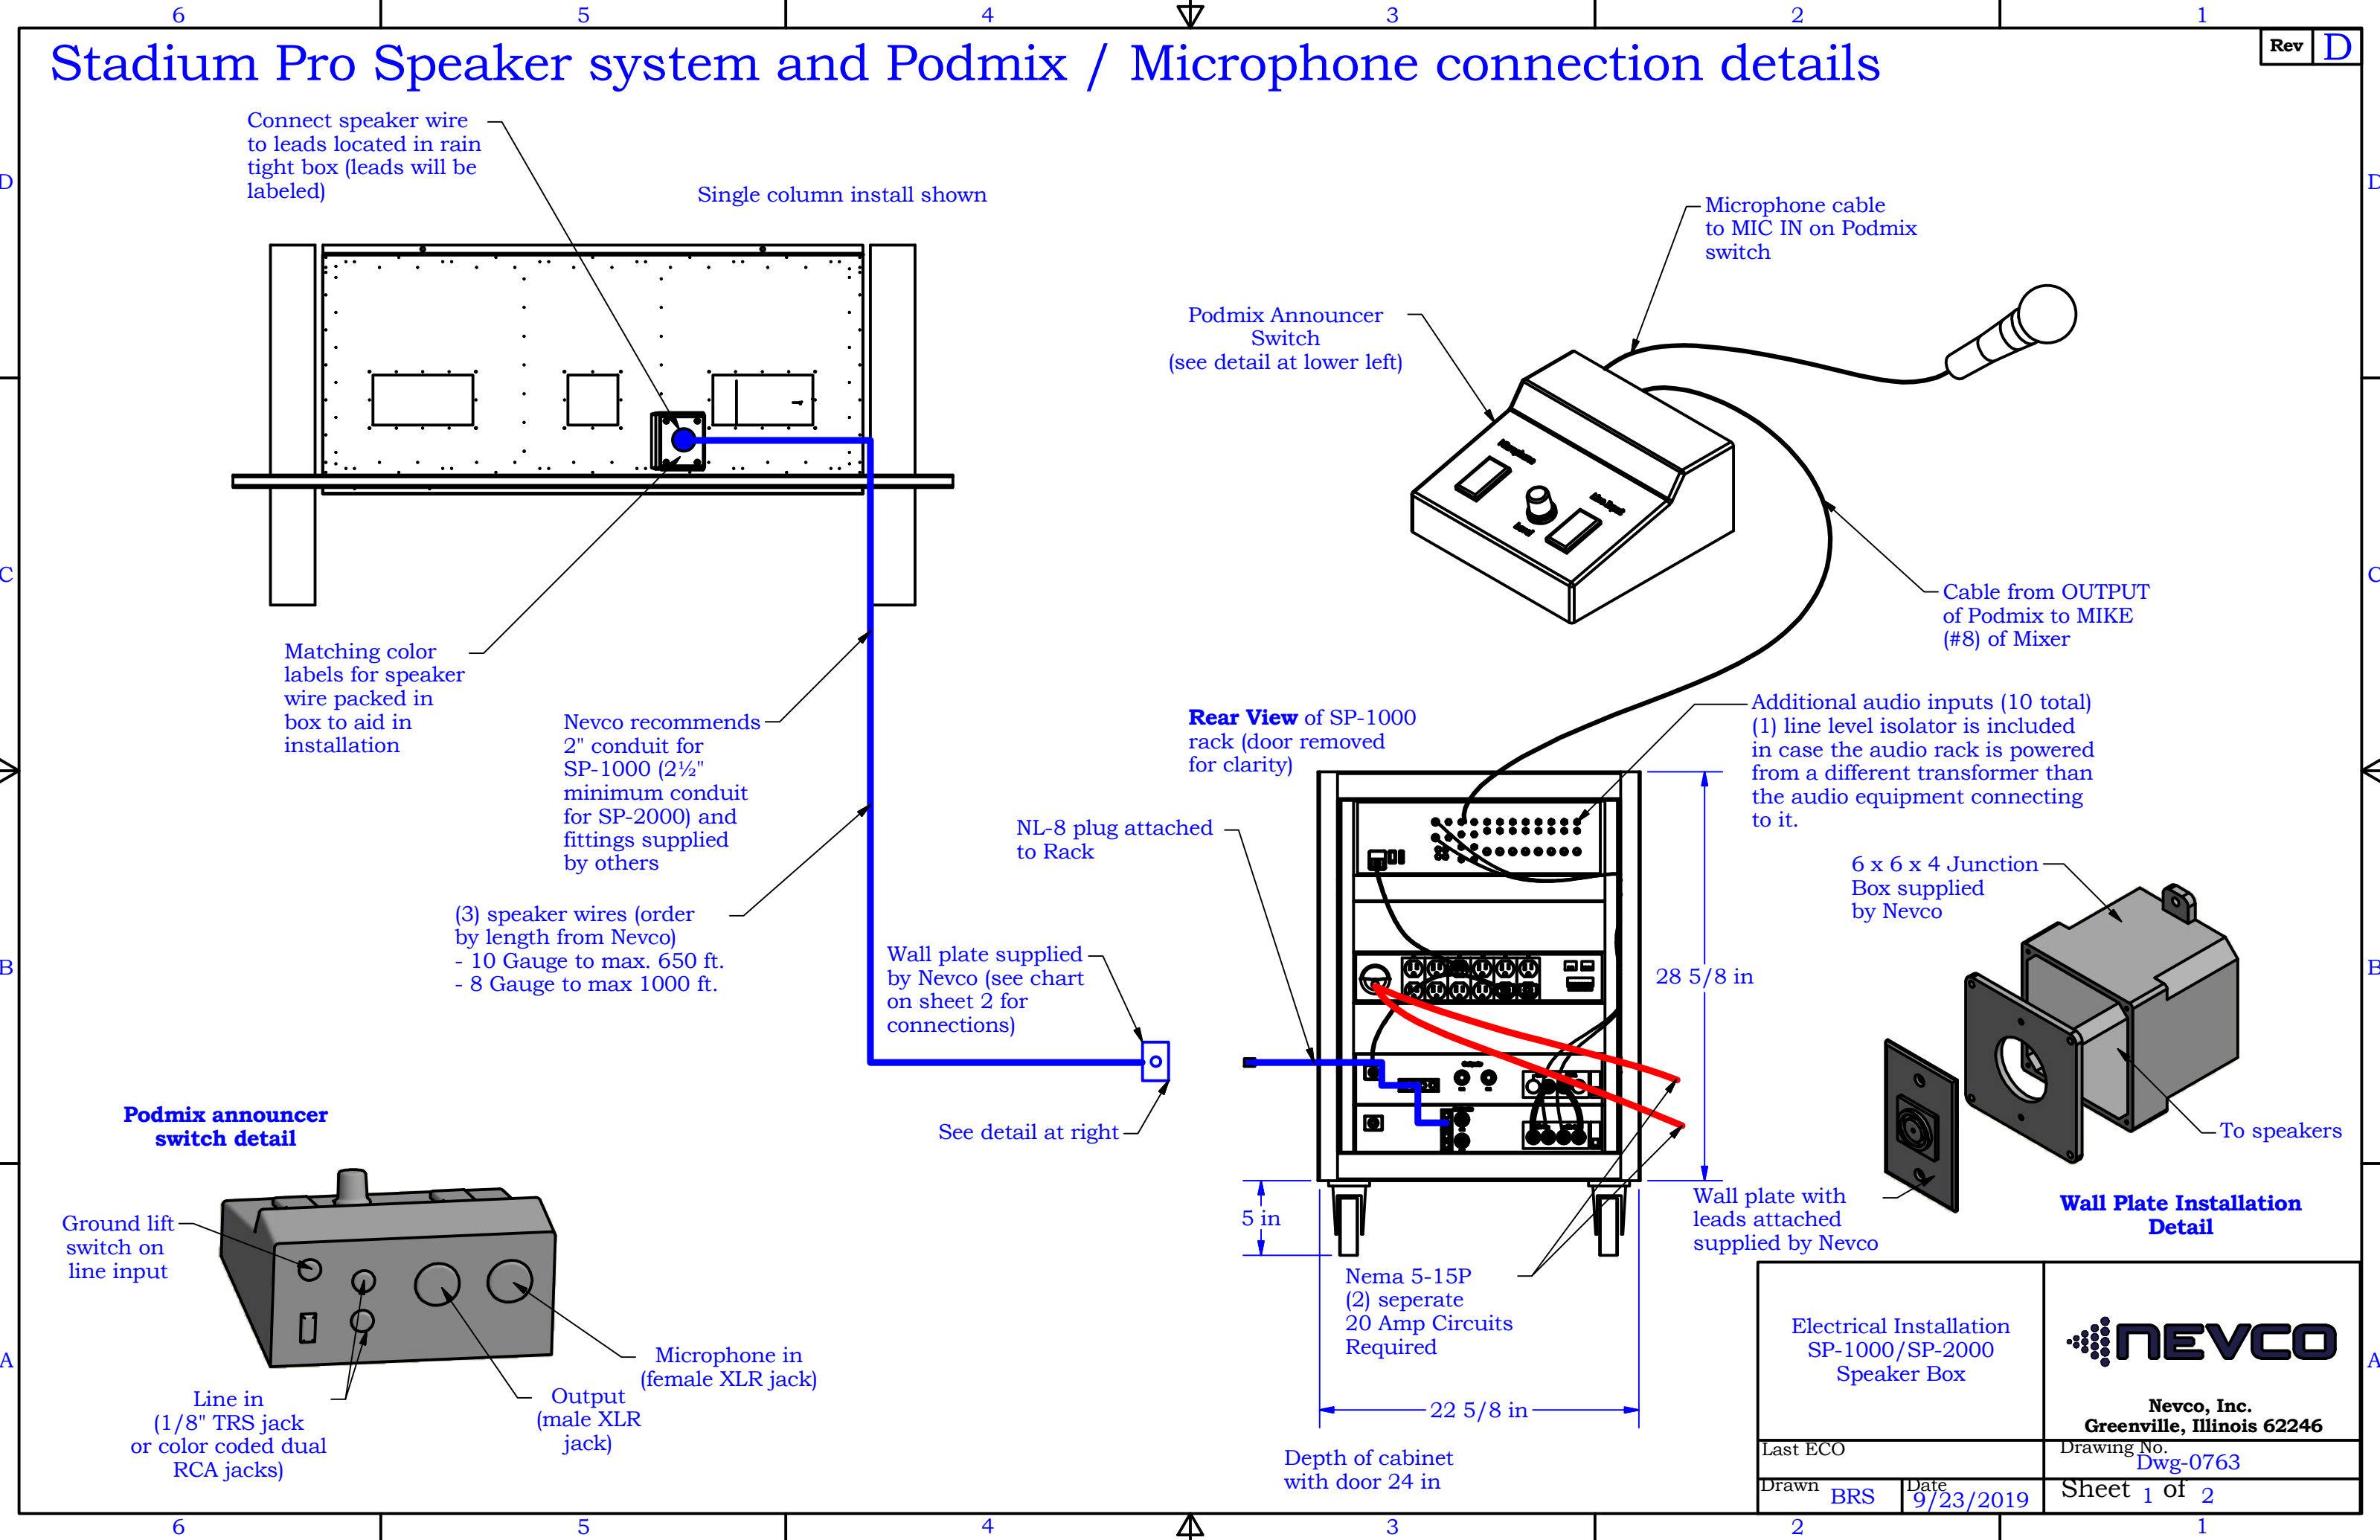

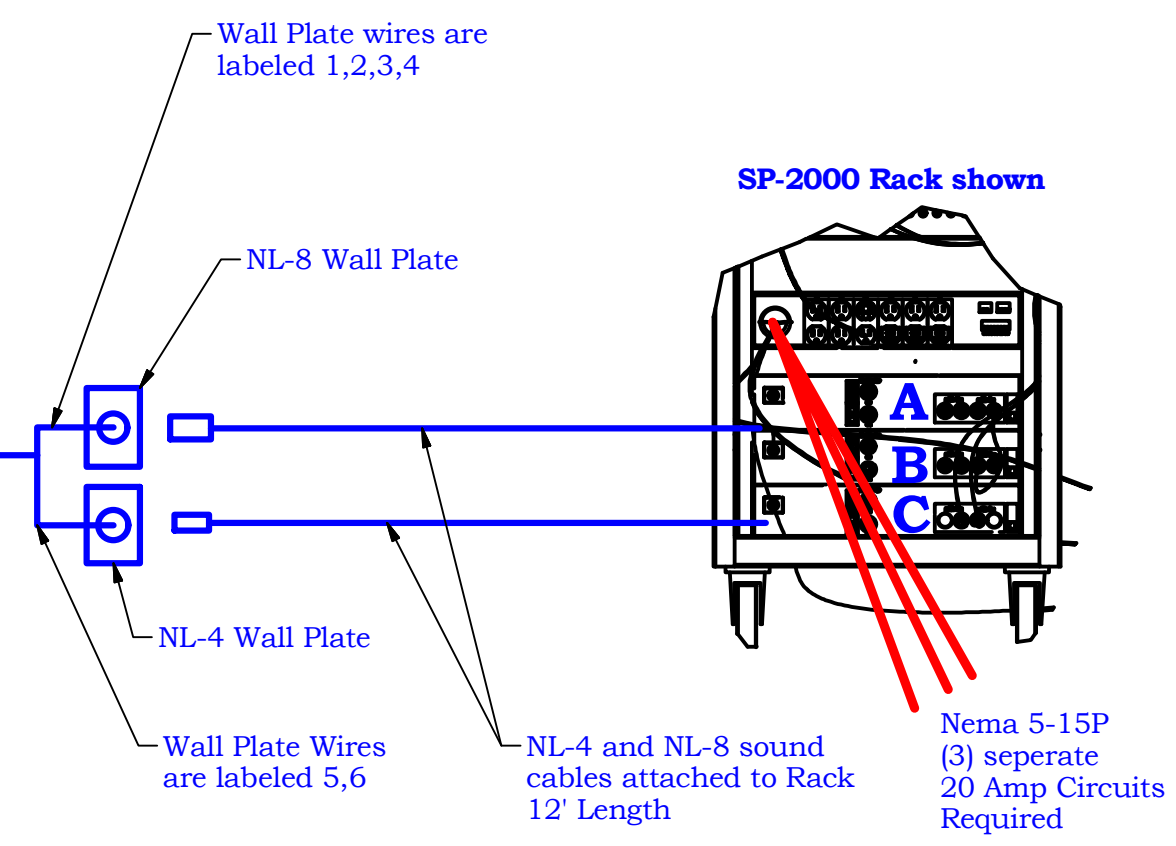
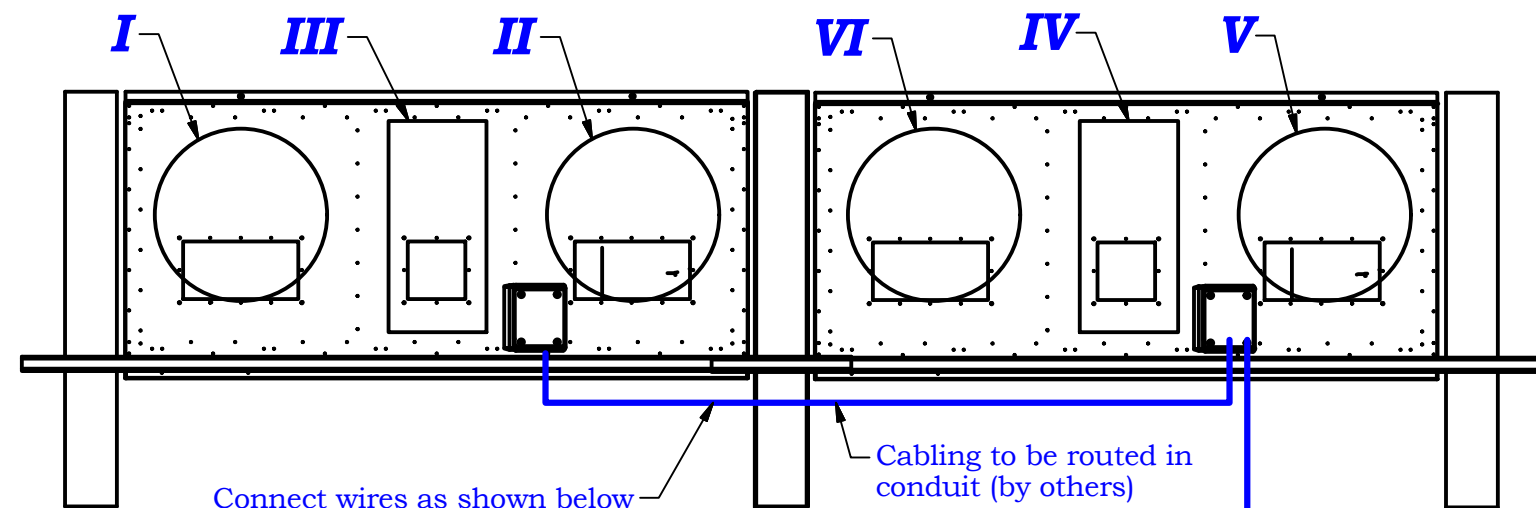


Stadium Pro Speaker system and Podmix / Microphone connection details

Rev D

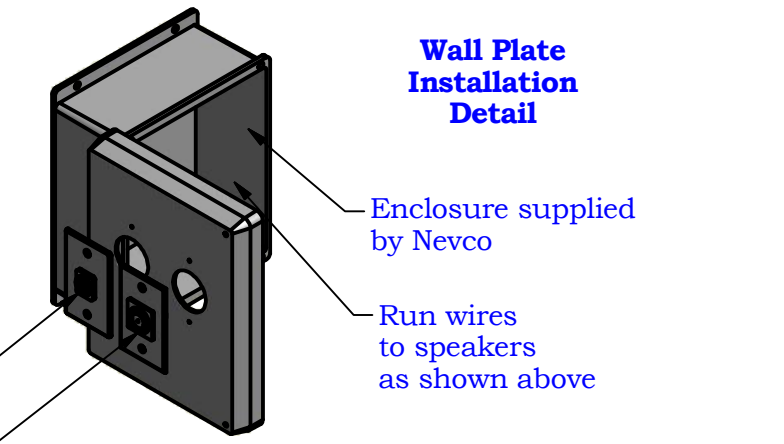


Electrical Installation SP-1000/SP-2000 Speaker Box		 Nevco, Inc. Greenville, Illinois 62246	
Last ECO		Drawing No. Dwg-0763	
Drawn BRS	Date 9/23/2019	Sheet 1 of 2	



Amplifier		Speaker Wire Connection Chart			
Reference	Channel	SP-1000		SP-2000	
A	Ch 1	White +/-	I	White +/-	I
A	Ch 2	Yellow +/-	II	Yellow +/-	II
B	Ch 1	Orange +/-	III	Orange +/-	III
B	Ch 2			Purple +/-	IV
C	Ch 1			Green +/-	V
C	Ch 2			Blue +/-	VI

Notes:
Speaker horns have combined high and midrange outputs - H = high, M = midrange



Electrical Installation SP-1000/SP-2000 Speaker Box			
Last ECO		Nevco, Inc. Greenville, Illinois 62246	
Drawn BRS		Drawing No. Dwg-0763	
Date 9/23/2019		Sheet 2 of 2	